


# Standard Meter Station / Main Switchboard Diagram Plan 4

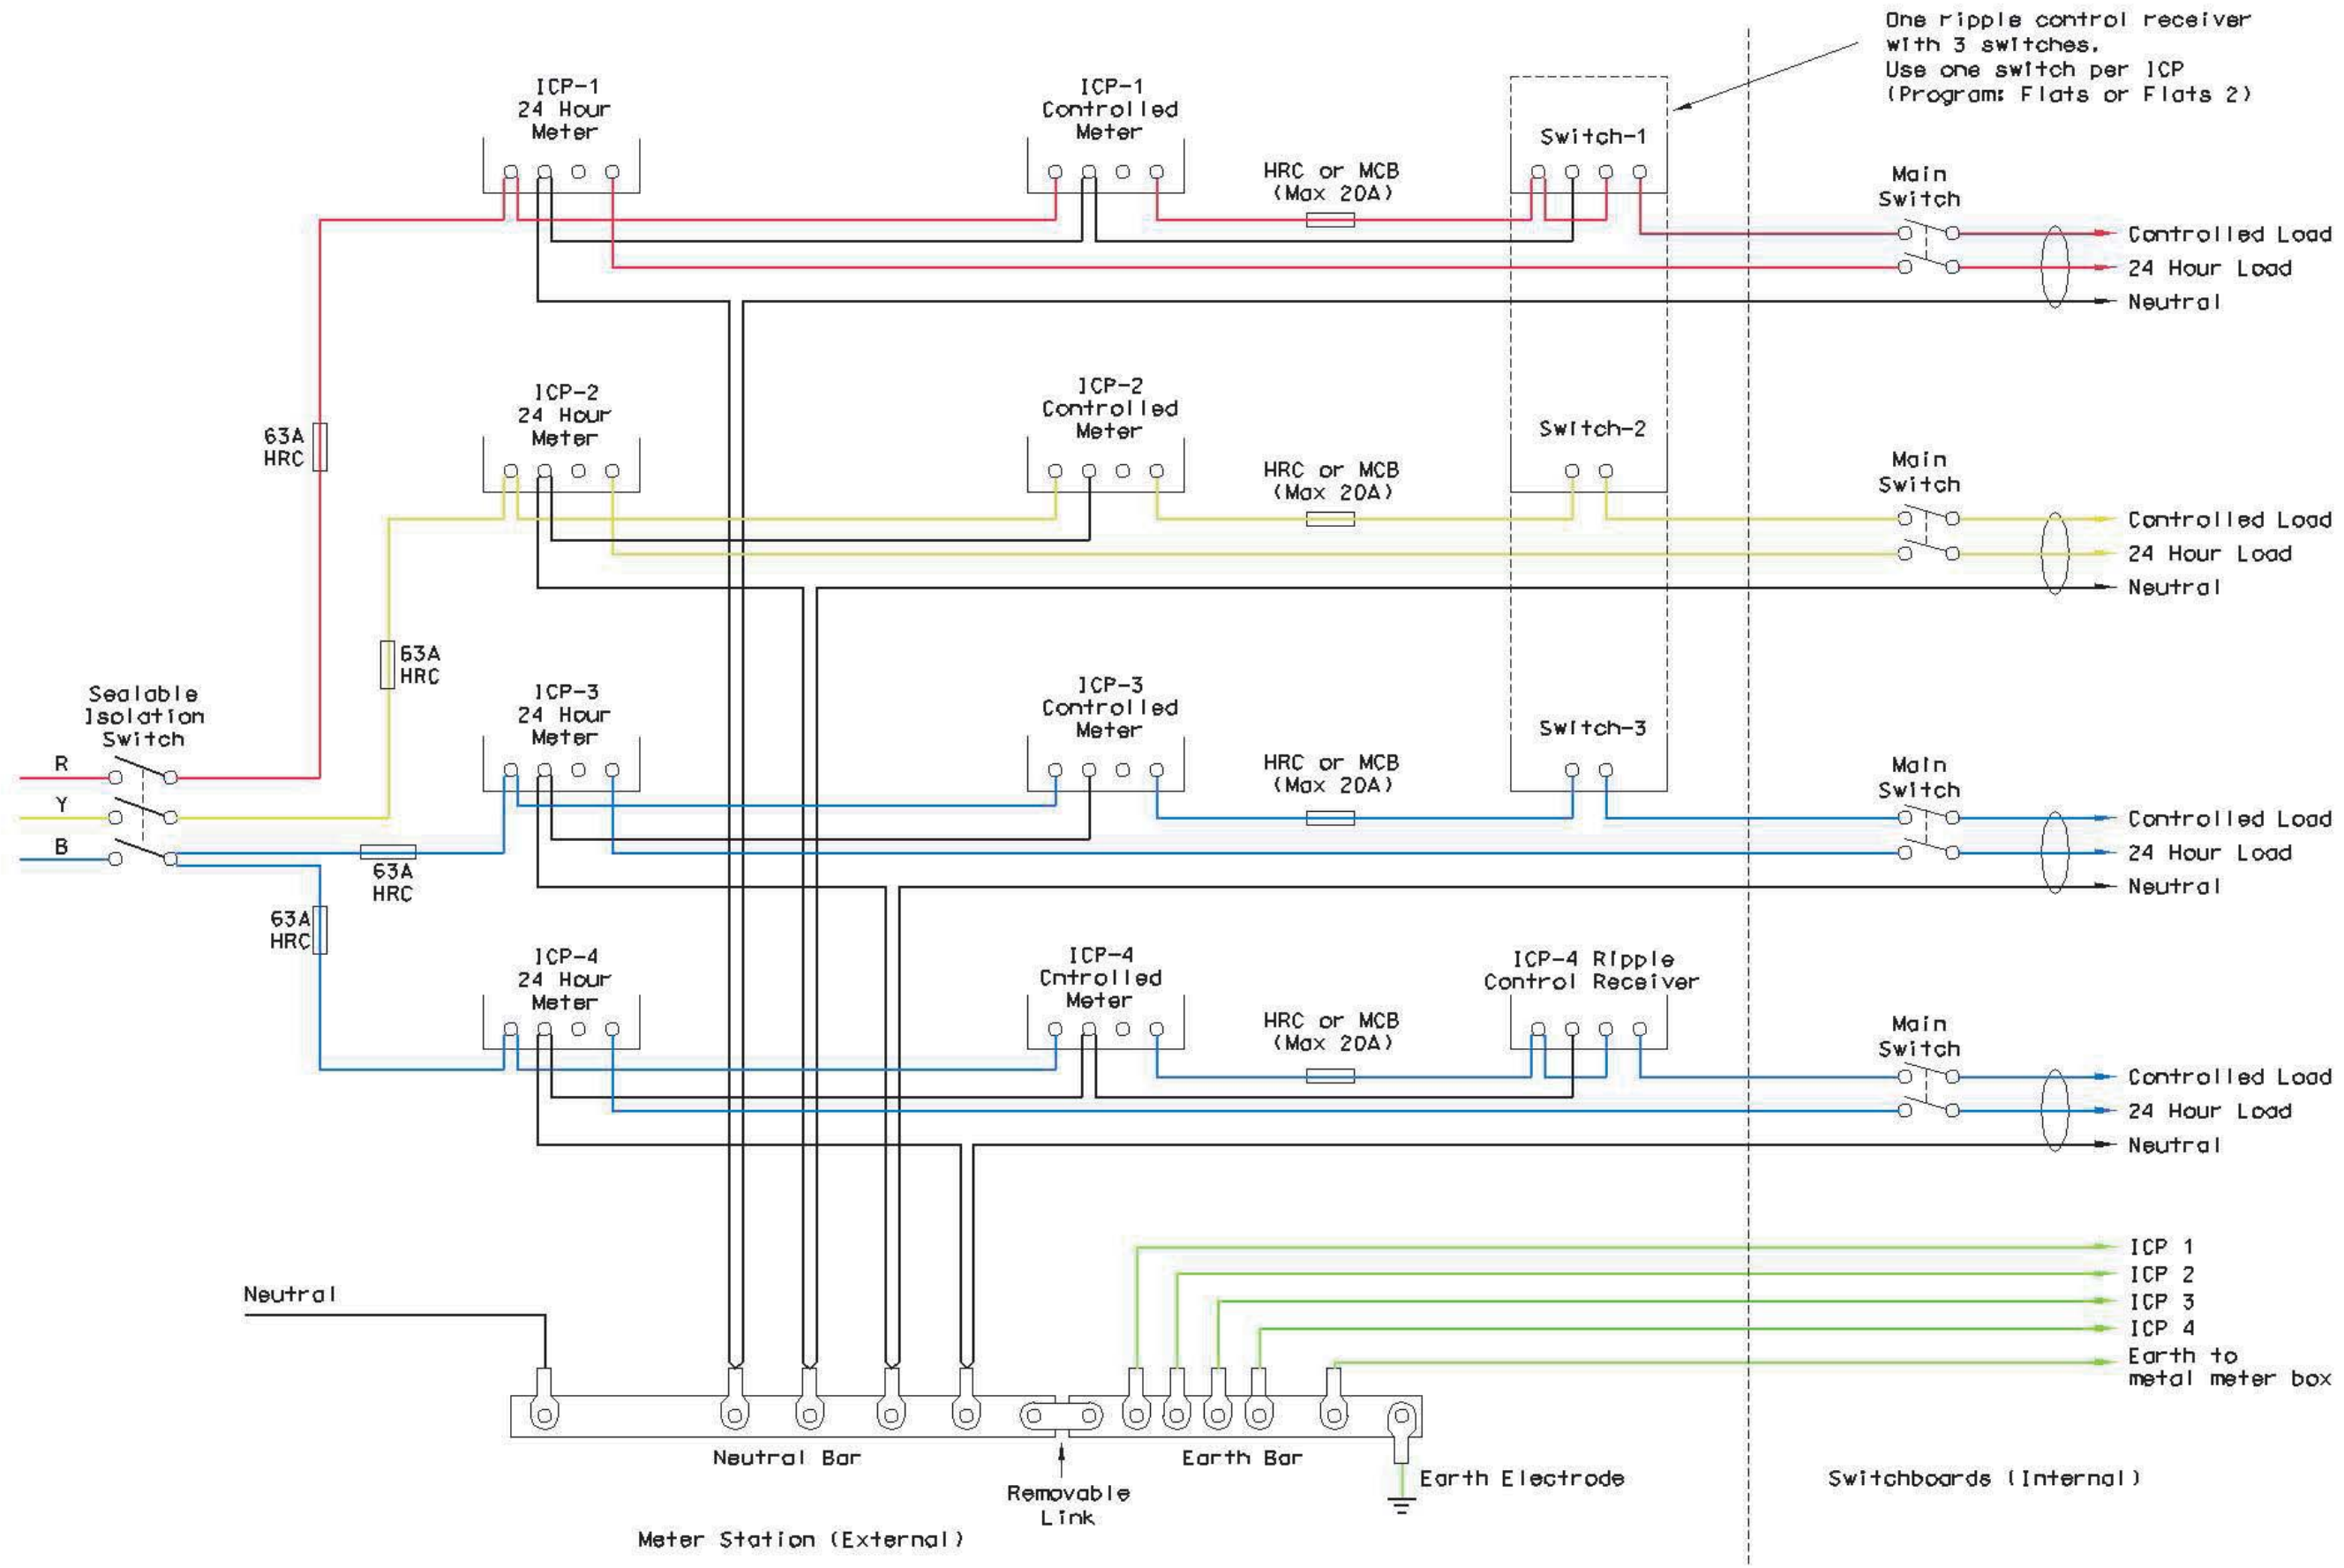

Rev	Amendments	By	Checked	Date

Title: Installation with more than 3 ICP's, Three phase service Main and Combined meter board.  
 Scale: NTS      Sheet size: A4

Drawn	C. Parkes	Date	10/01/03
Checked	R. Watson	Date	5/01/05
Approved	S. Love	Date	5/01/05
Issue	A	Date	10/01/03
Plan Number	<b>2G228s10</b>		
Reference: AS/10641			