


Standard Meter Station Diagram Plan ---

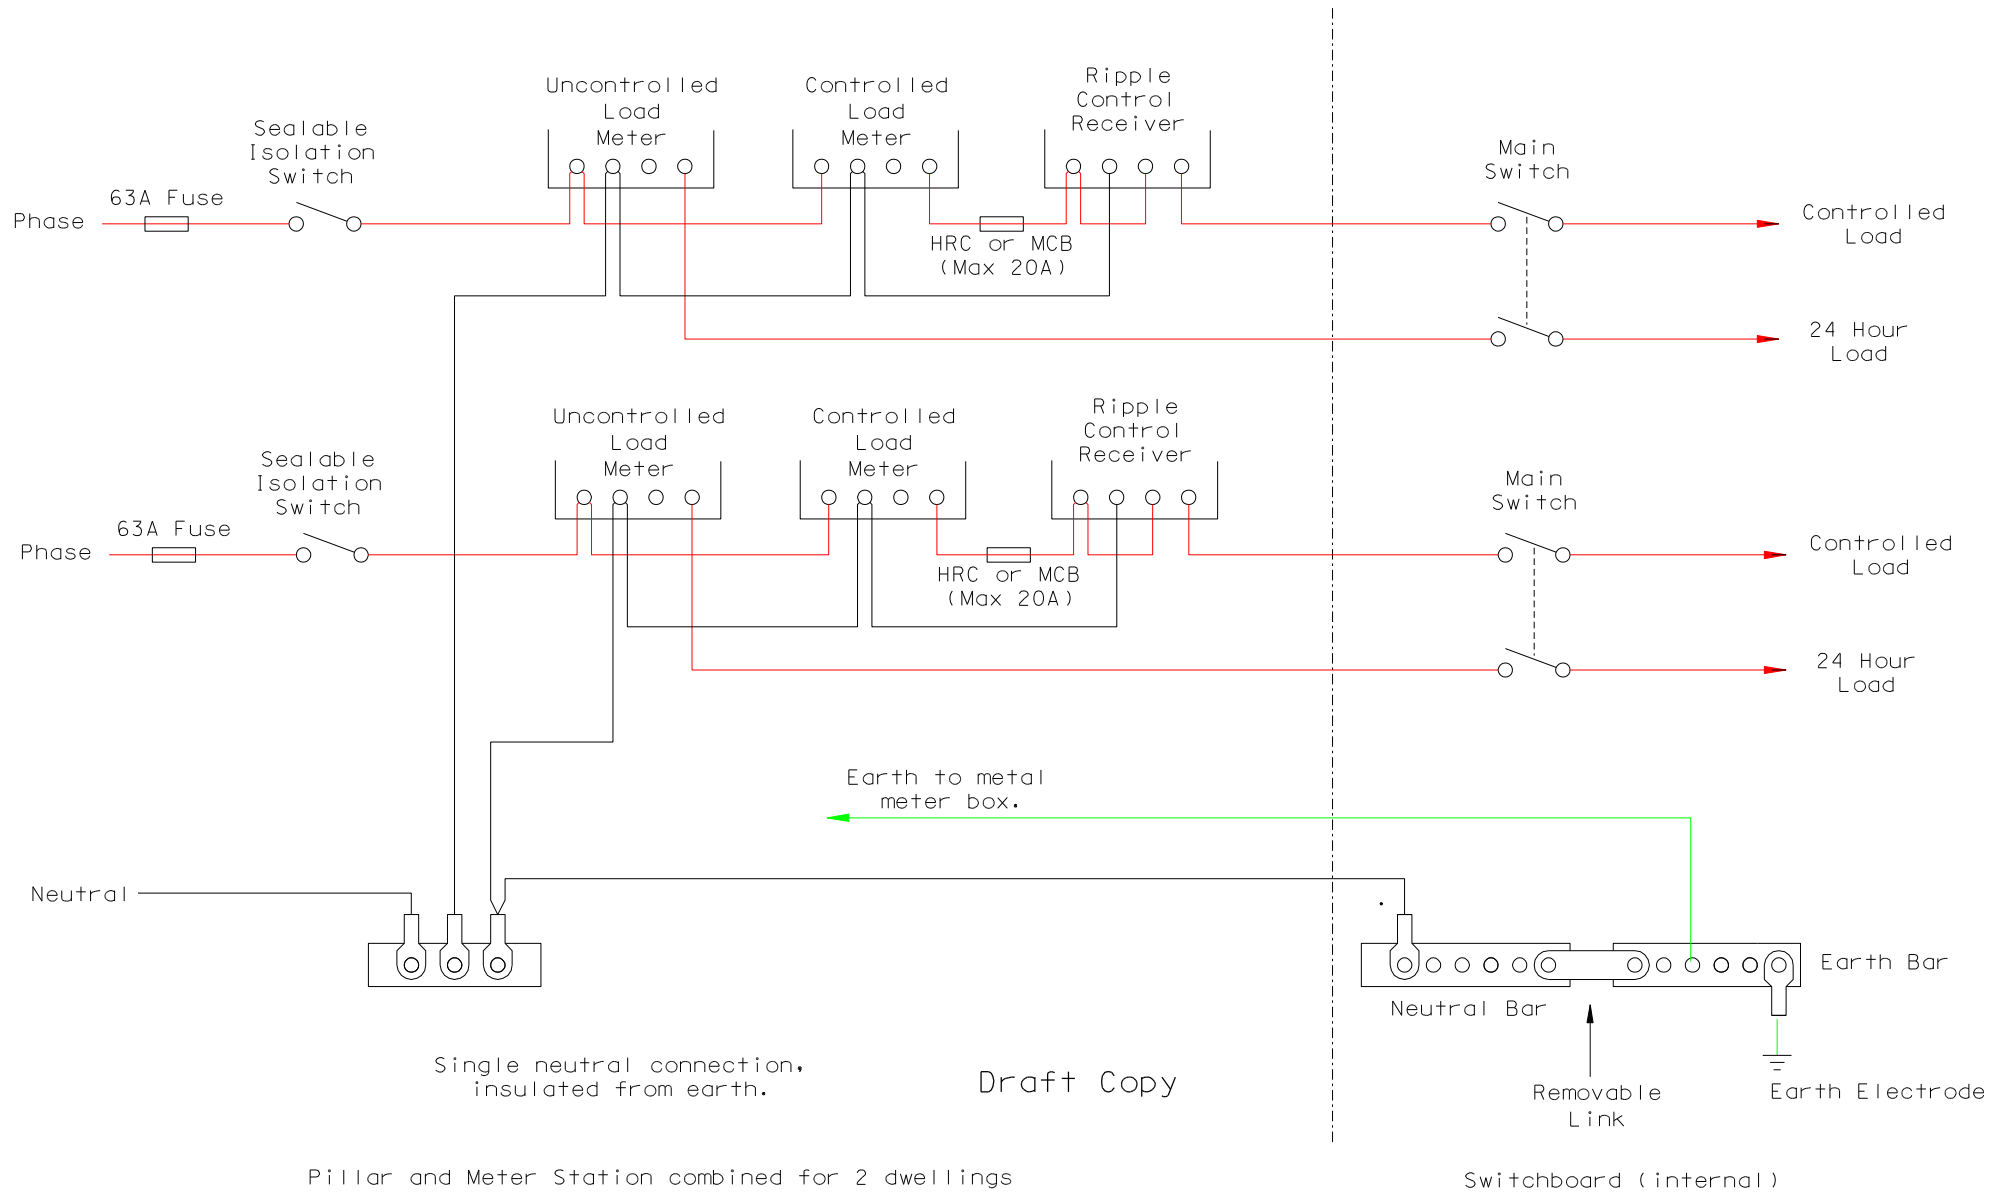

Rev	Amendments	By	Checked	Date

Title		Drawn	C. Parkes	Date	28/10/08
Dual Single Phase Metering With Controlled Phase		Checked	R. Watson	Date	30/10/08
Scale NTS		Approved	P. Goffin	Date	12/11/08
Sheet size A4		Issue	A	Date	28/10/08
		Plan Number	20228s21		
